


MUSKEGON COUNTY ROAD COMMISSION
 TYPICAL DETAIL FOR
COMMERCIAL APPROACH
 CURBED RADIUS
 (OPEN SHOULDER ROAD SECTION)

PERMIT NO. _____,
 PROPERTY OWNER: _____,
 CONTRACTOR: _____,
 DATE: _____,

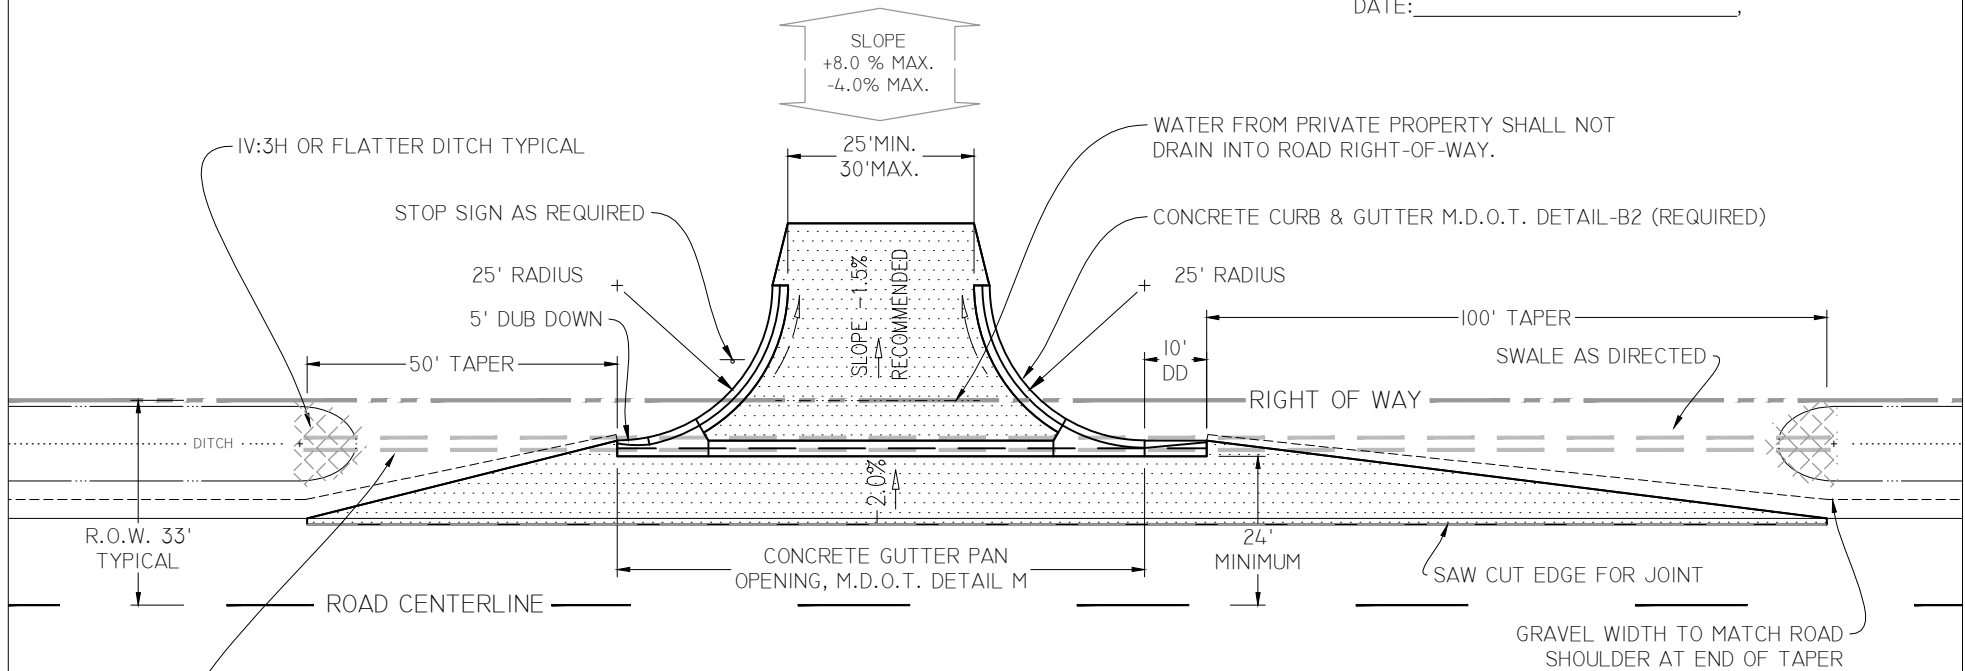

NOTE:

- 1) FLARED END SECTIONS SHALL BE REQUIRED ON CULVERTS 18 INCH DIAMETER AND LARGER.
- 2) GUTTER PAN SLOPE NOT LESS THAN 0.35%.
- 3) FUTURE MAINTENANCE OF TAPERS, GUTTER PAN, CURBING, STOP SIGN, AND DRIVEWAY APPROACH IS THE RESPONSIBILITY OF THE PROPERTY OWNER.
- 4) MATERIAL SPECIFICATIONS AND DETAILS ARE REFERENCED TO THE CURRENT MICHIGAN DEPARTMENT TRANSPORTATION STANDARD SPECIFICATIONS FOR CONSTRUCTION AND STANDARD PLANS.

KEY

APPROACH MATERIAL



- AGGREGATE BASE 8 INCHES MINIMUM, CIP
- LEVELING COURSE 2.5 INCHES MIXTURE TYPE 4E1
- TOP COURSE 1.5 INCHES MIXTURE TYPE 5E1