


MUSKEGON COUNTY ROAD COMMISSION
 TYPICAL DETAIL FOR
COMMERCIAL APPROACH
 (OPEN SHOULDER ROAD SECTION)

PERMIT NO. _____,
 PROPERTY OWNER: _____,
 CONTRACTOR: _____,
 DATE: _____,

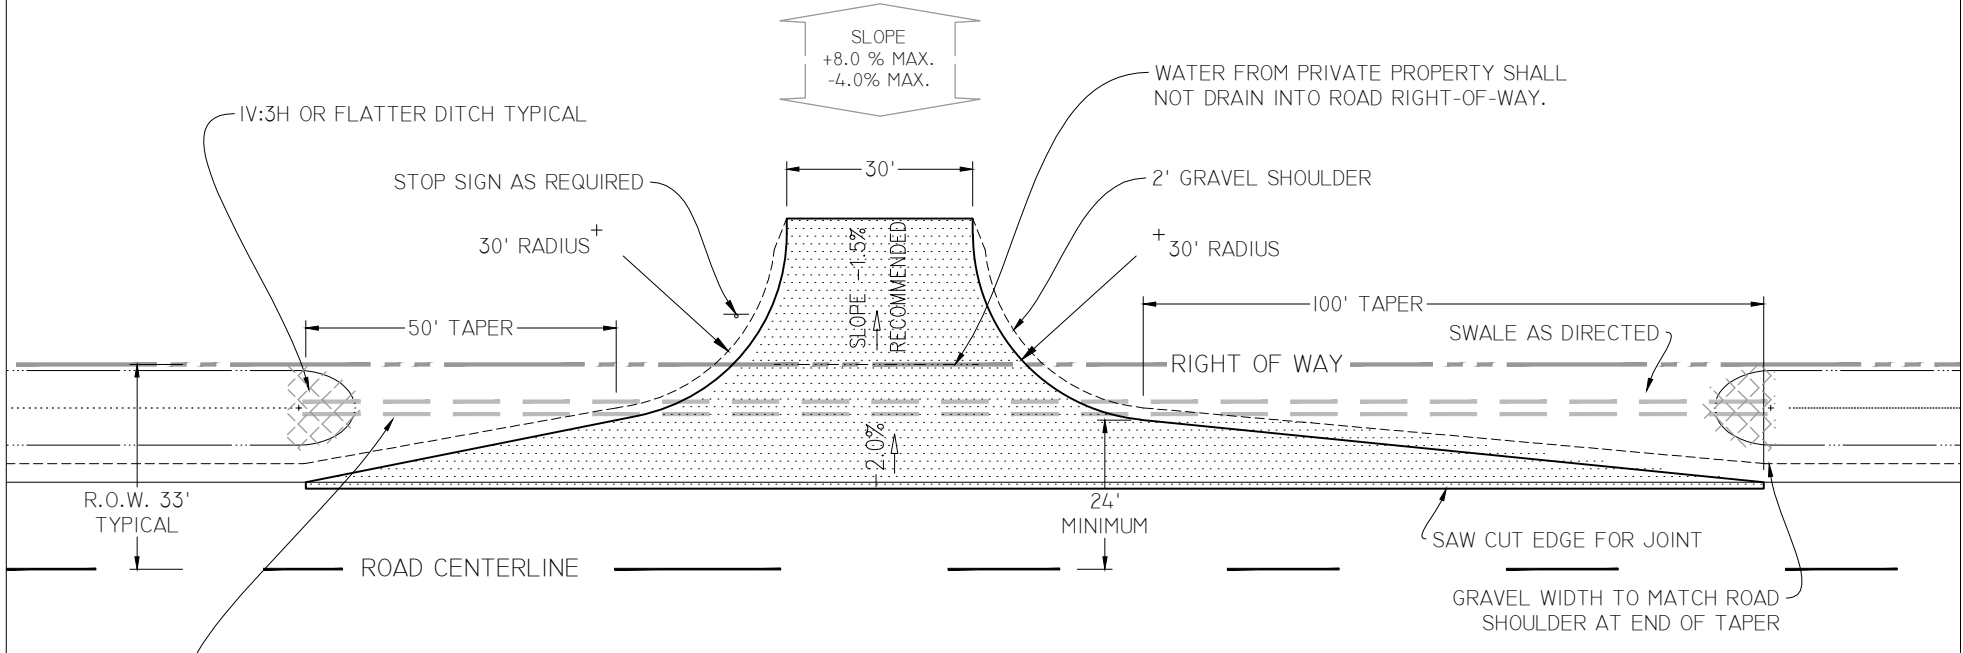

PLACE CULVERT PIPE AS DIRECTED, CULVERT: Y / N DIAMETER , LENGTH , END SECTION: Y / N.

NOTE:

- 1) FLARED END SECTIONS SHALL BE REQUIRED ON CULVERTS 18 INCH DIAMETER AND LARGER.
- 2) FUTURE MAINTENANCE OF TAPERS, STOP SIGN, AND DRIVEWAY APPROACH IS THE RESPONSIBILITY OF THE PROPERTY OWNER.
- 4) MATERIAL SPECIFICATIONS AND DETAILS ARE REFERENCED TO THE CURRENT MICHIGAN DEPARTMENT TRANSPORTATION STANDARD SPECIFICATIONS FOR CONSTRUCTION AND STANDARD PLANS.

KEY



APPROACH MATERIAL

AGGREGATE BASE 8 INCHES MINIMUM, CIP
 LEVELING COURSE 2.5 INCHES MIXTURE TYPE 4E1
 TOP COURSE 1.5 INCHES MIXTURE TYPE 5E1