

MUSKEGON COUNTY ROAD COMMISSION
TYPICAL DETAIL FOR
REQUIREMENT FOR PRIVATE ROAD/SUBDIVISION/SITE CONDOMINUM
 (OPEN SHOULDER ROAD SECTION)

NOTE:

- 1) FLARED END SECTIONS SHALL BE REQUIRED ON CULVERTS 18 INCH DIAMETER AND LARGER.
- 2) FUTURE MAINTENANCE OF TAPERS, STOP SIGN, AND DRIVEWAY APPROACH IS THE RESPONSIBILITY OF THE PROPERTY OWNER.
- 3) MATERIAL SPECIFICATIONS AND DETAILS ARE REFERENCED TO THE CURRENT MICHIGAN DEPARTMENT OF TRANSPORTATION STANDARD SPECIFICATIONS FOR CONSTRUCTION AND STANDARD PLANS.
- 4) A CLEAR ZONE EASEMENT AS REQUIRED (DIMENSIONS, SITE DEPENDENT).


PERMIT NO. _____,

PROPERTY OWNER: _____,

CONTRACTOR: _____,

DATE: _____,

KEY	<u>APPROACH MATERIAL</u>
▨	AGGREGATE BASE 8 INCHES MINIMUM, CIP
▨	LEVELING COURSE 2.5 INCHES MIXTURE TYPE 4E1
▨	TOP COURSE 1.5 INCHES MIXTURE TYPE 5E1

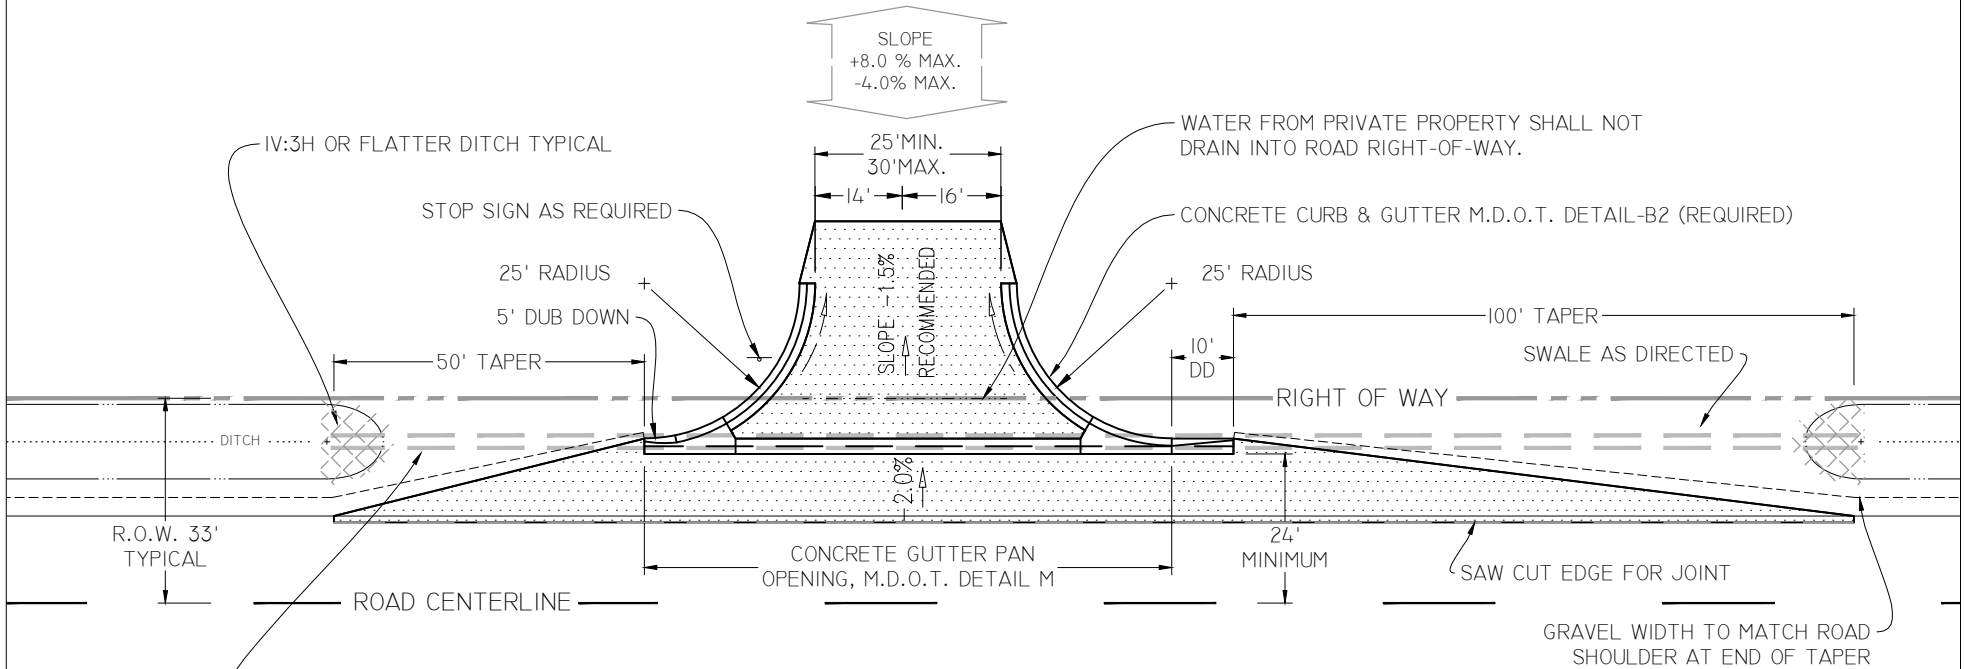

PLACE CULVERT PIPE AS DIRECTED, CULVERT: ___Y / ___N DIAMETER _____, LENGTH _____, END SECTION: ___Y / ___N.